

Final Structural Condition Assessment
West Sand Lake Fire District No. 1
West Sand Lake, New York


Appendix B
Figures

80'-8"±

60'-6"±

12'-0"±

2'-6"± 3'-0"± 2'-8"±

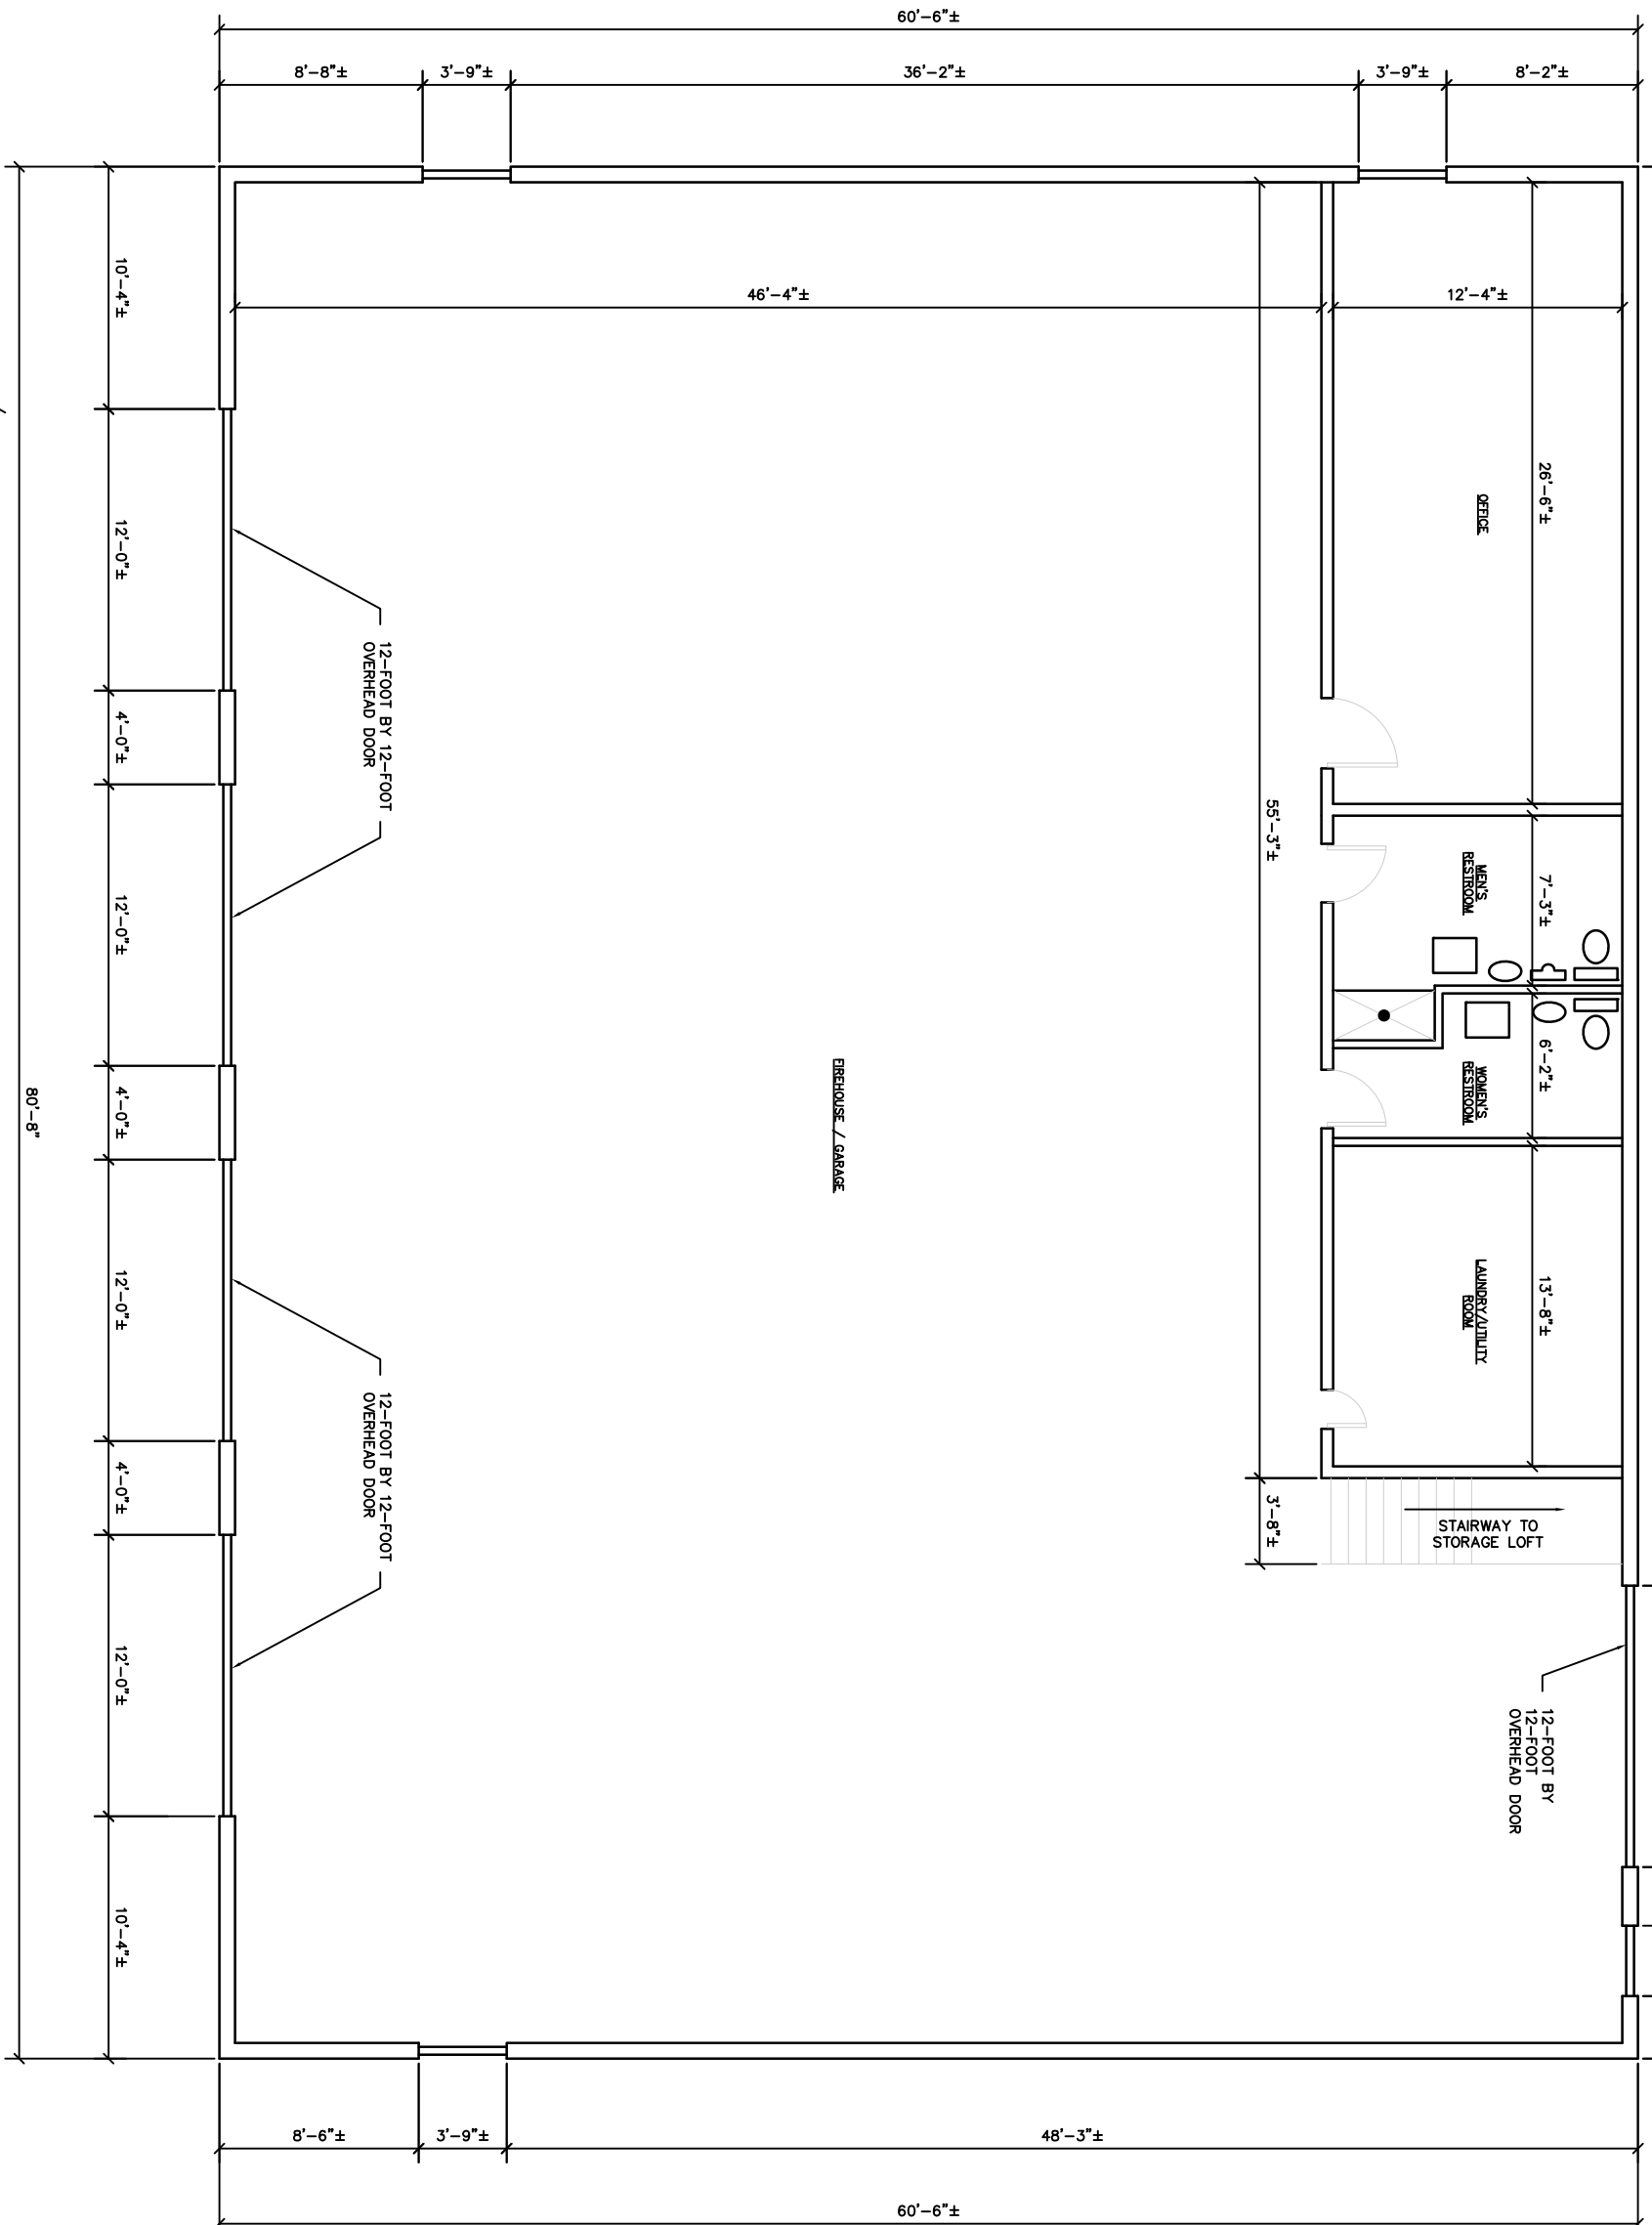

FIREHOUSE / GARAGE

OFFICE

MEN'S RESTROOM

WOMEN'S RESTROOM

LAUNDRY/UTILITY ROOM

STAIRWAY TO STORAGE LOFT

12-FOOT BY 12-FOOT OVERHEAD DOOR

12-FOOT BY 12-FOOT OVERHEAD DOOR

12-FOOT BY 12-FOOT OVERHEAD DOOR

1


FIREHOUSE / APPARATUS BAYS

SCALE: 1/8" = 1'-0"

H 2 M

architects + engineers

Melville, NY
 Plandome, NY
 New City, NY
 Passapatanz, NJ

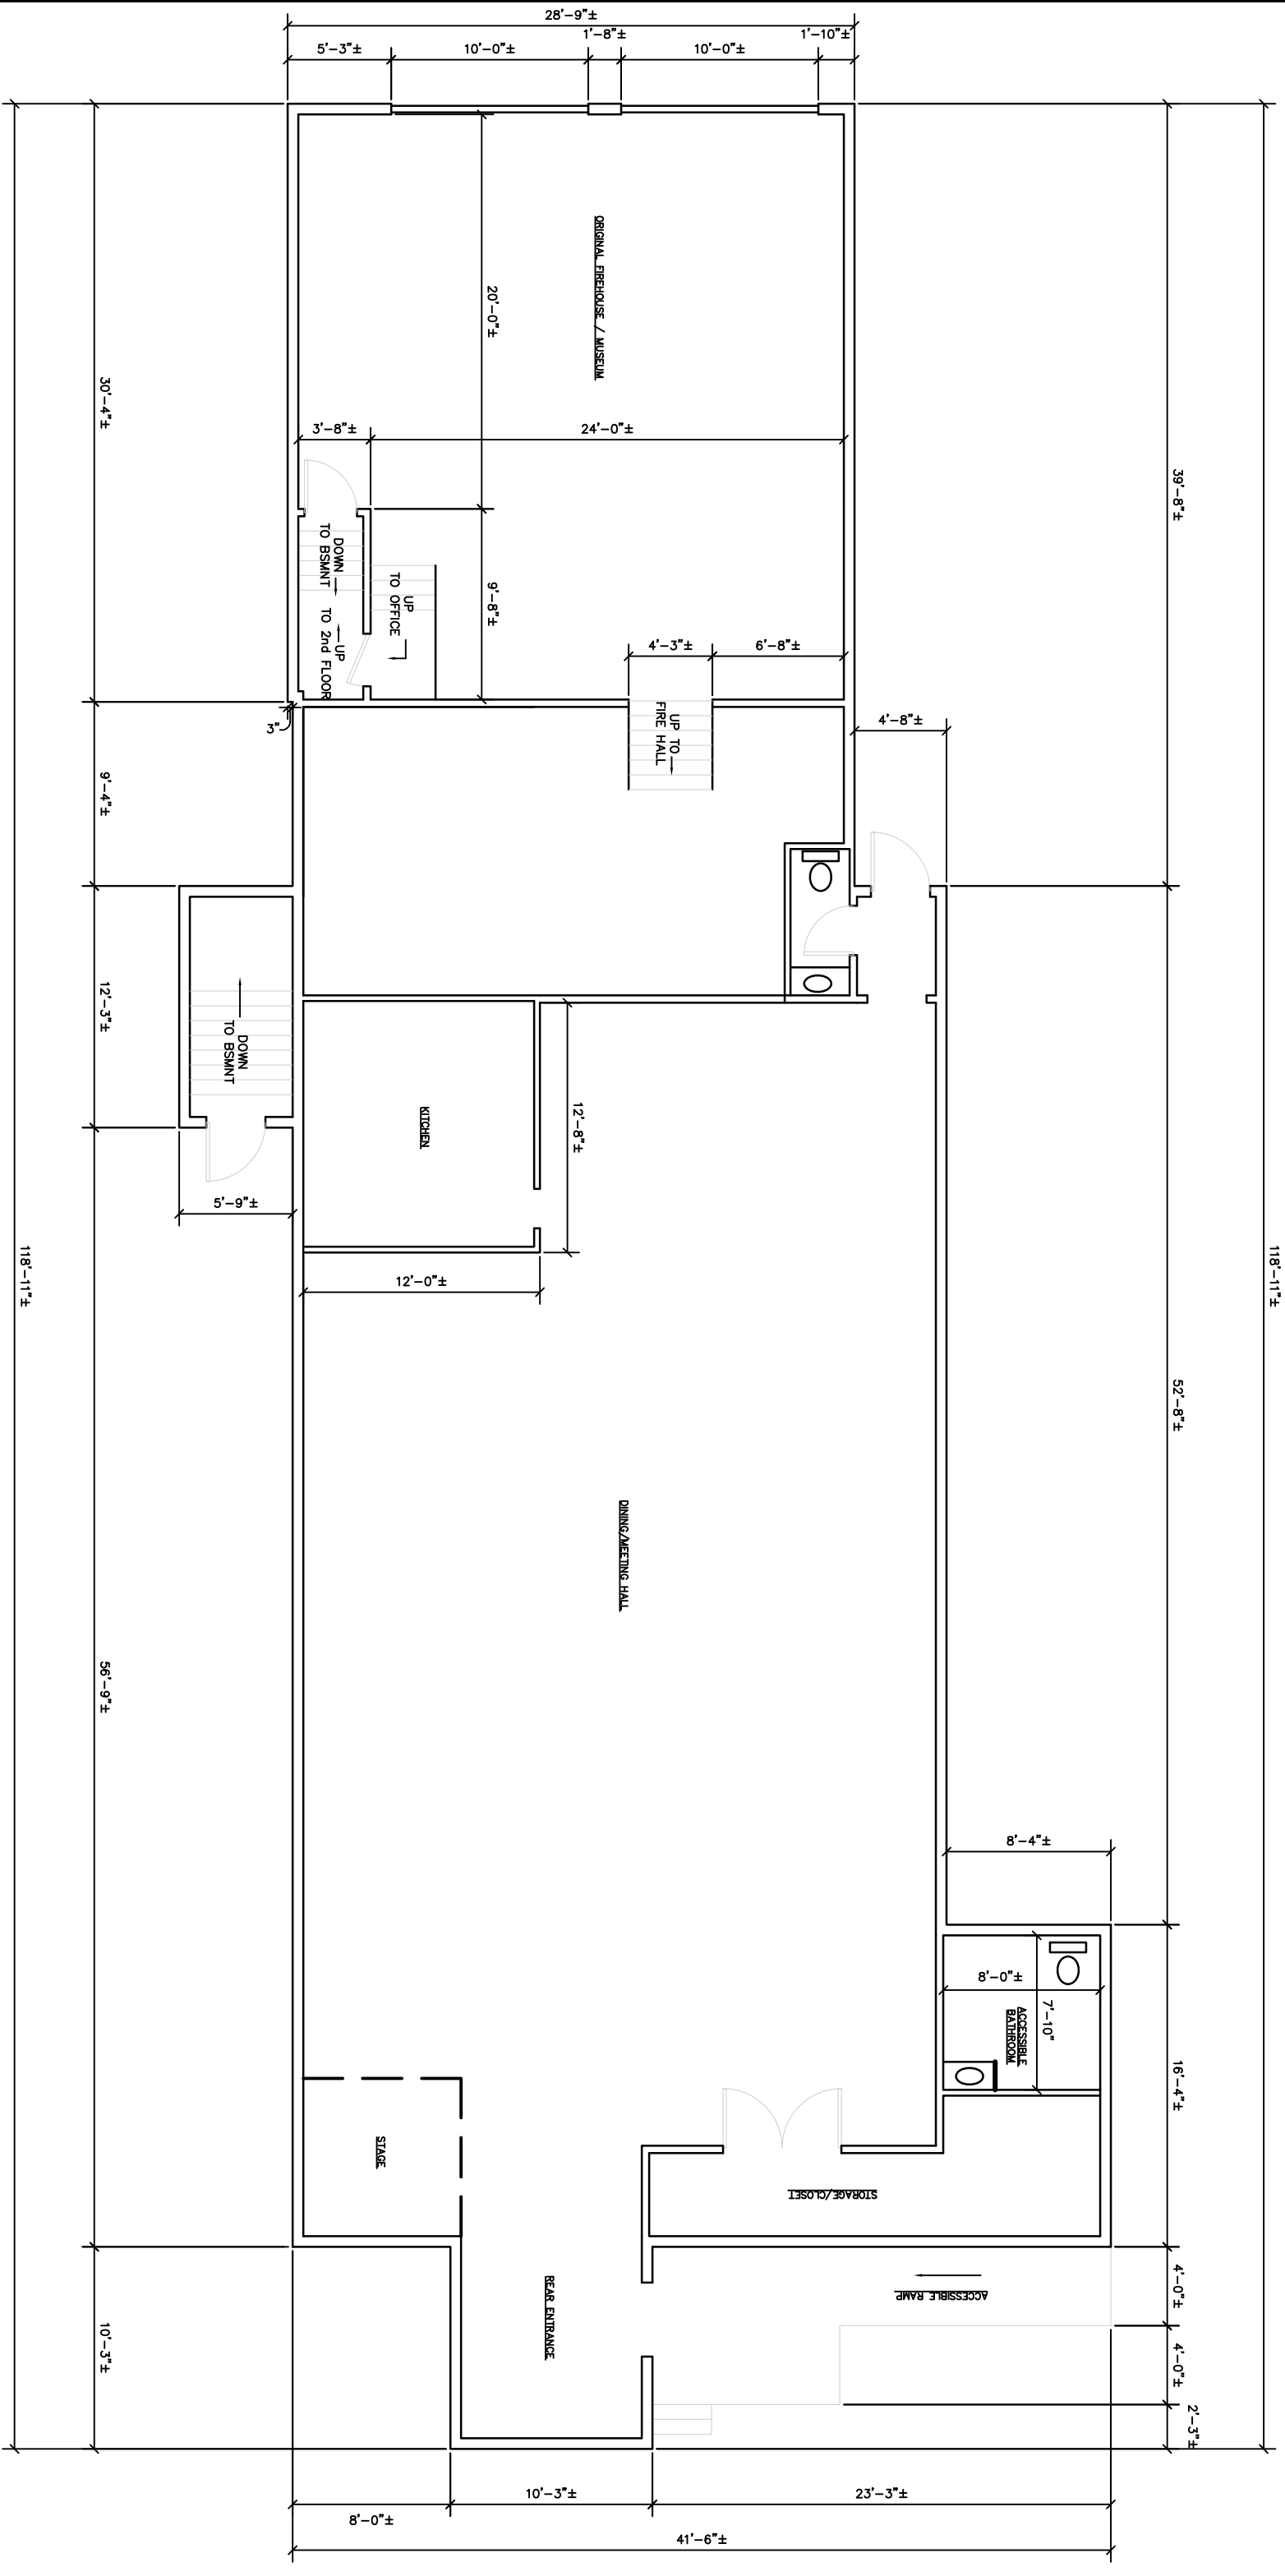

2

ORIGINAL FIREHOUSE / MUSEUM FIRST FLOOR PLAN

SCALE: 1/8" = 1'-0"

architects + engineers


 Melville, NY

 Poughkeepsie, NY

 Albany, NY


 New City, NY

 Poughkeepsie, NY

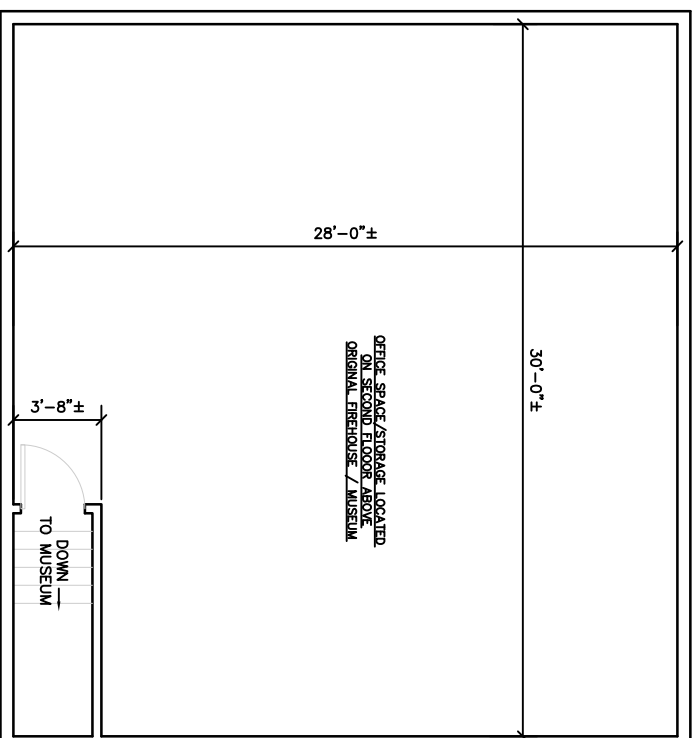


4 ORIGINAL FIREHOUSE / MUSEUM
SECOND FLOOR PLAN

SCALE: 1/8" = 1'-0"

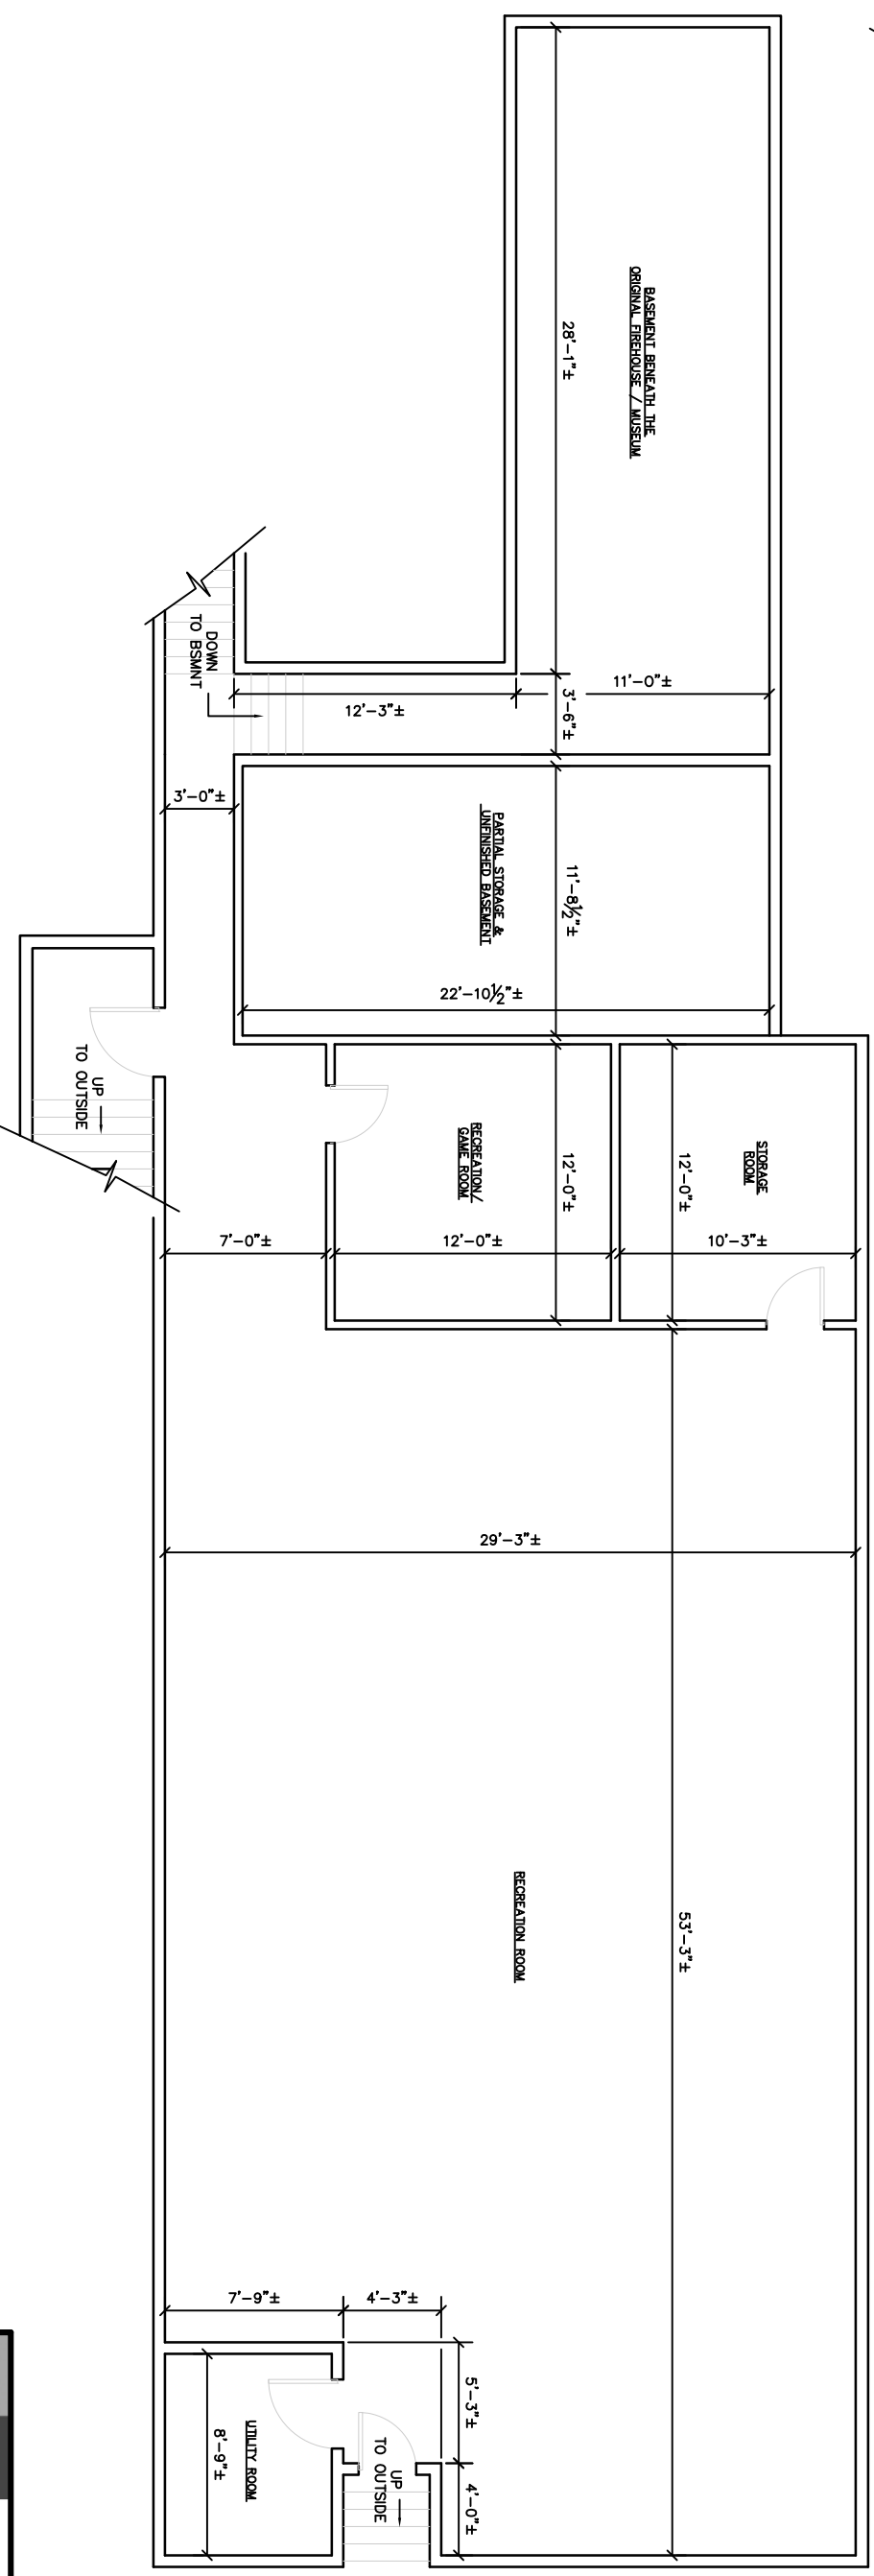

3 ORIGINAL FIREHOUSE / MUSEUM BASEMENT FLOOR PLAN

SCALE: 1/8" = 1'-0"

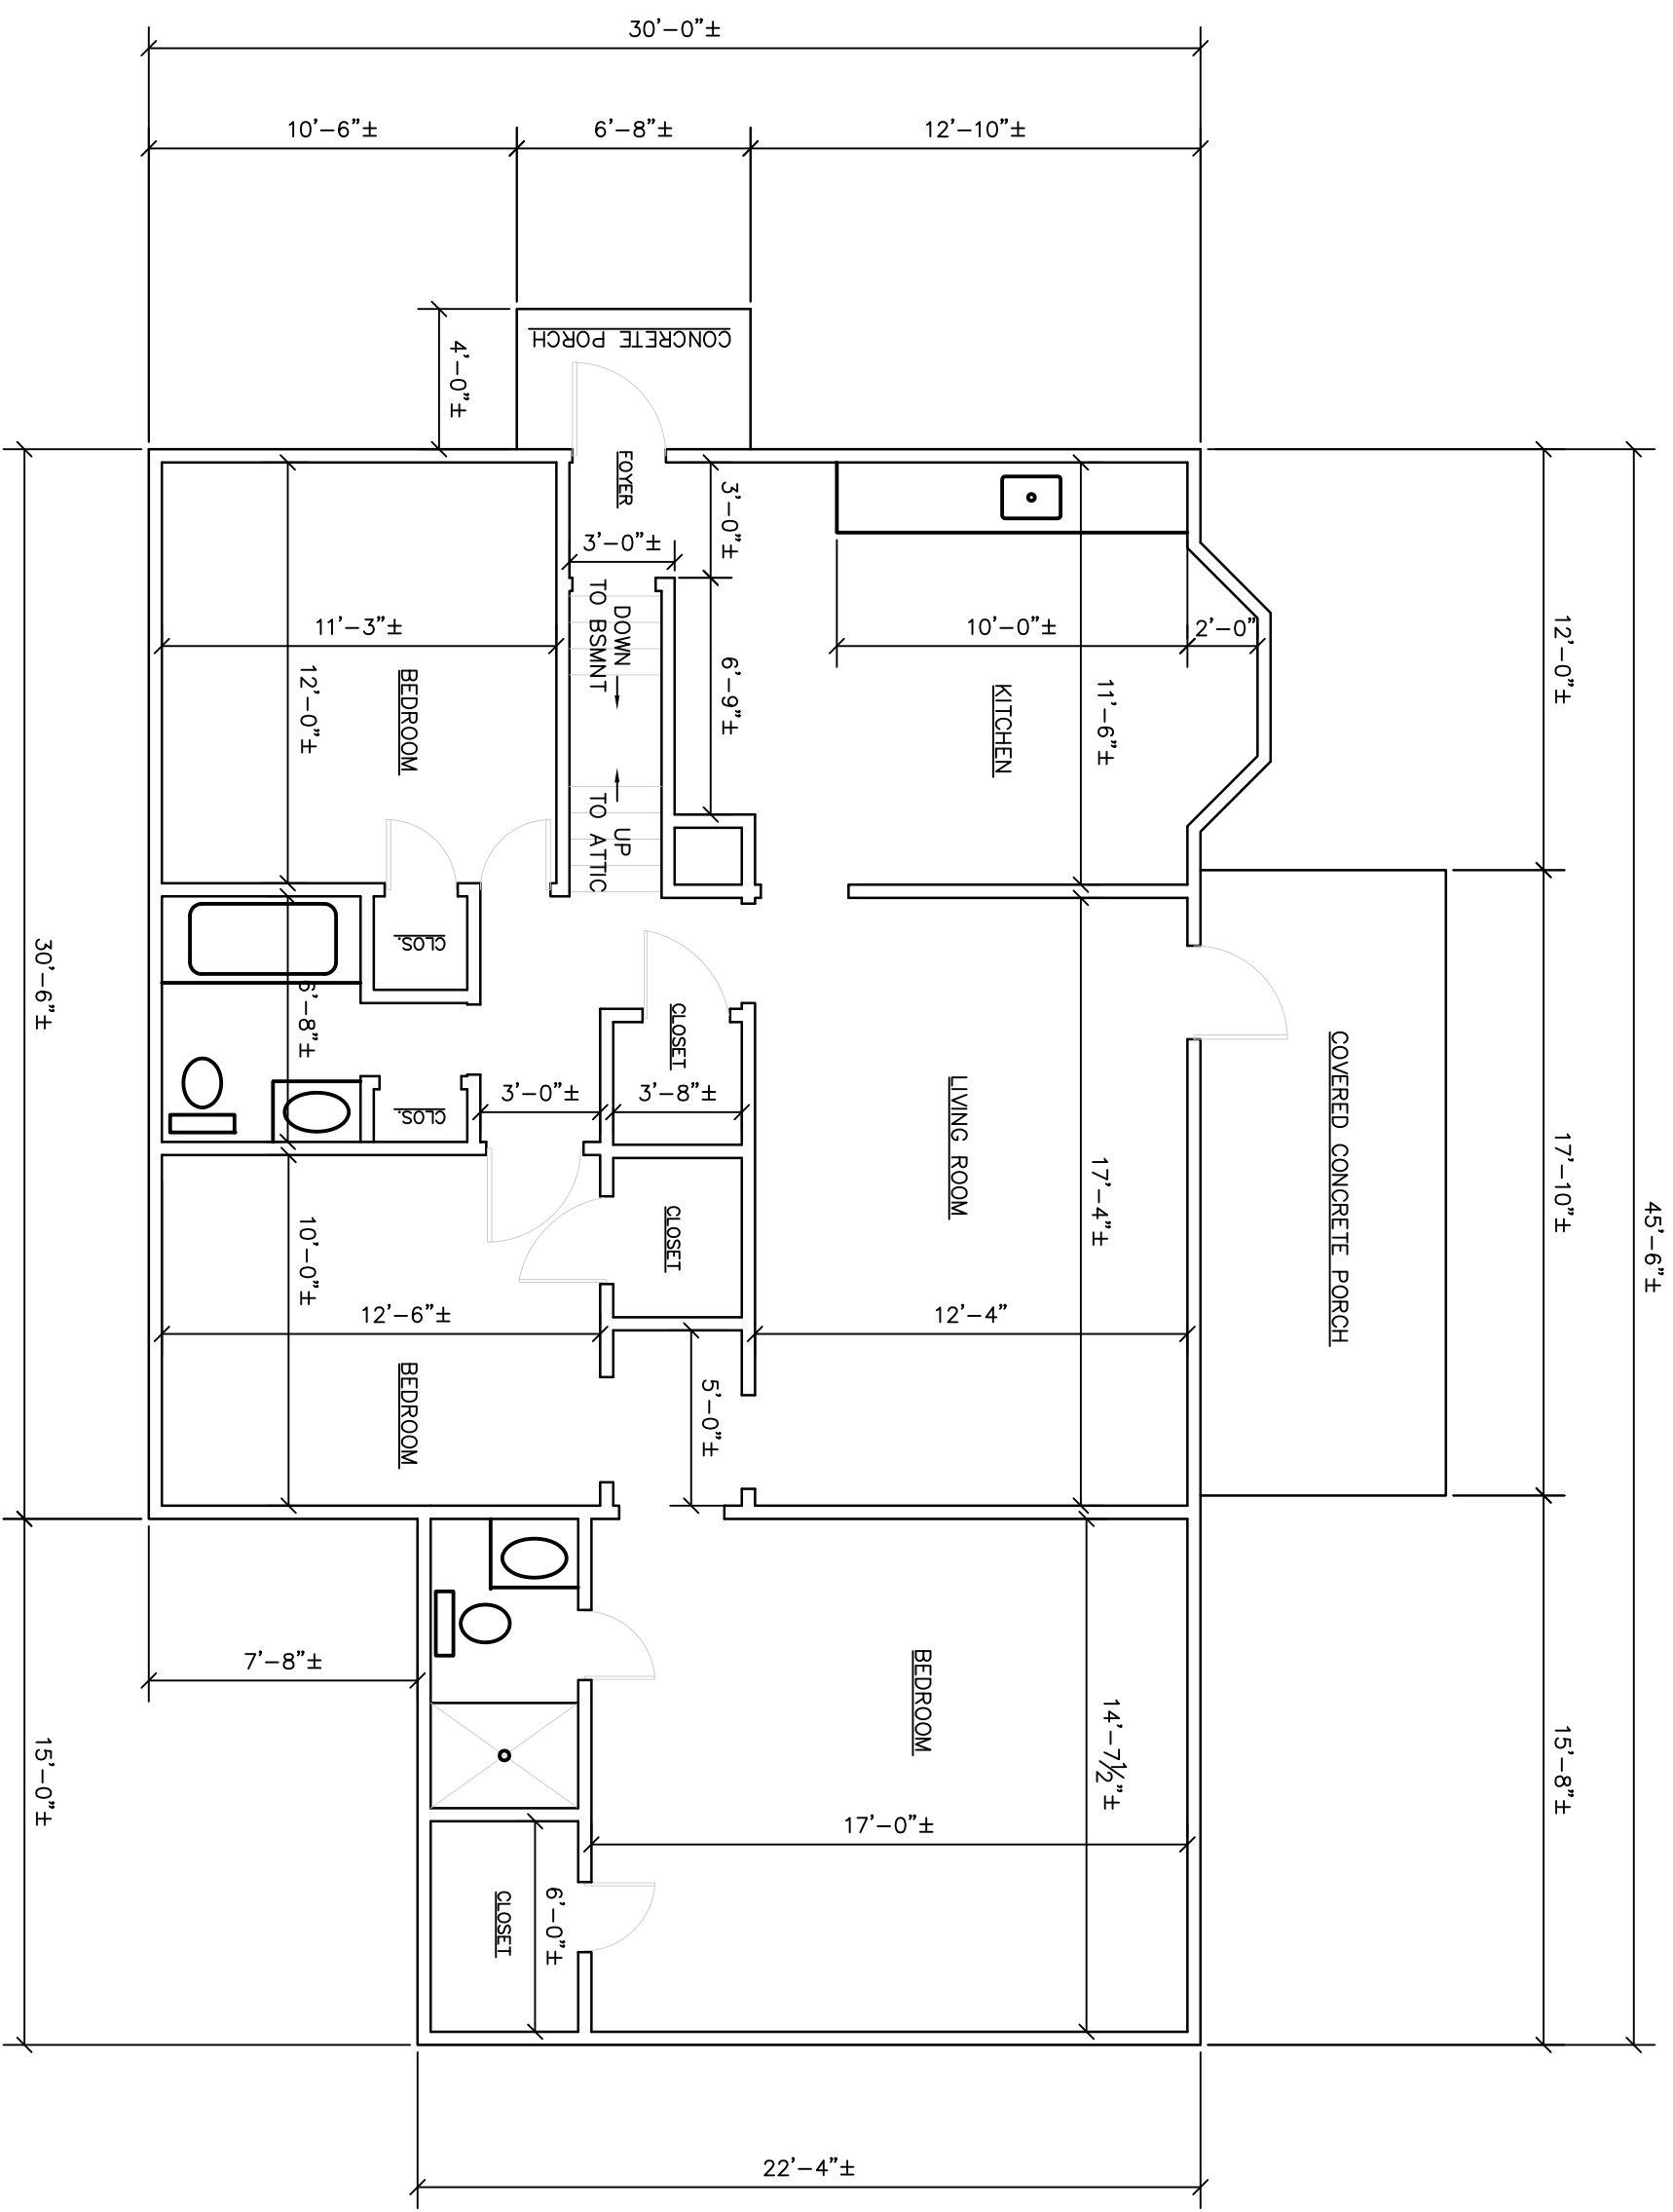

5

SINGLE FAMILY RENTAL PROPERTY / FIRST FLOOR PLAN

SCALE: 3/16" = 1'-0"